

SDMS US EPA Region V

Imagery Insert Form

Document ID:

165385

Some images in this document may be illegible or unavailable in SDMS. Please see reason(s) indicated below:



Illegible due to bad source documents. Image(s) in SDMS is equivalent to hard copy.

Specify Type of Document(s) / Comments:



Includes X COLOR or RESOLUTION variations.

Unless otherwise noted, these pages are available in monochrome. The source document page(s) is more legible than the images. The original document is available for viewing at the Superfund Records Center.

Specify Type of Document(s) / Comments:

4 MAPS - SECTION F CROSS SECTIONS; NORTHERN & SOUTHERN PORTION OF SECTION F



Confidential Business Information (CBI).

This document contains highly sensitive information. Due to confidentiality, materials with such information are not available in SDMS. You may contact the EPA Superfund Records Manager if you wish to view this document.

Specify Type of Document(s) / Comments:



Unscannable Material:

Oversized or Format.

Due to certain scanning equipment capability limitations, the document page(s) is not available in SDMS. The original document is available for viewing at the Superfund Records center.

Specify Type of Document(s) / Comments:



Document is available at the EPA Region 5 Records Center.

Specify Type of Document(s) / Comments:

THOMPSON COBURN

1165387
Thompson Coburn LLP
Attorneys at Law

One Firststar Plaza
St. Louis, Missouri 63101-1693
314-552-6000
FAX 314-552-7000
www.thompsoncoburn.com

June 13, 2001

Linda W. Tape
314-552-6111
FAX 314-552-7111
EMAIL ltape@
thompsoncoburn.com

VIA FEDERAL EXPRESS

Mr. Thomas Martin
Associate Regional Counsel
77 West Jackson Boulevard (C-14)
Chicago, Illinois 60604-3590

Kevin Turner
U.S. Environmental Protection Agency
c/o Crab Orchard National Wildlife Refuge
8588 Rt. 148
Marion, Illinois 62959


Mr. Michael McAteer
U.S. Environmental Protection Agency
Region V
77 West Jackson Blvd. (SR-6J)
Chicago, Illinois 60604

Dear Mr. Martin, Mr. Turner and Mr. McAteer:

Enclosed is Exhibit 3 referenced in the e-mail I sent to you regarding the Dead Creek Removal Action.


Very truly yours,

Thompson Coburn LLP

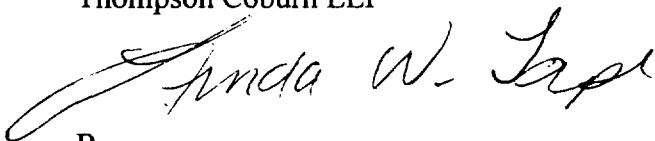

By
Linda W. Tape

LWT/da
Enclosures

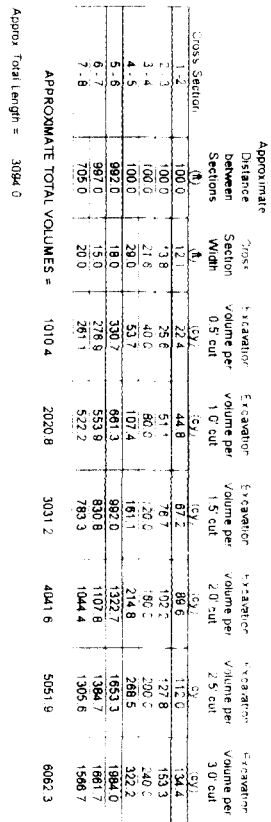

- LEGEND


PROPOSED EXCAVATION AREA

CROSS SECTIONS

June 8, 2001



DESIGNED BY: JAF		SECTION F CROSS SECTIONS
DRAWN BY: AET		
CHECKED BY:		SAUGET AREA 1
FILE NUMBER: J-200		
PROJECT NO.	1	CAHOKIA, ILLINOIS
PROJECT NAME	SAUGET	
SHEET	1 OF 1	<div>SCALE: 1" = MTS</div> <div>June 8, 2001</div>

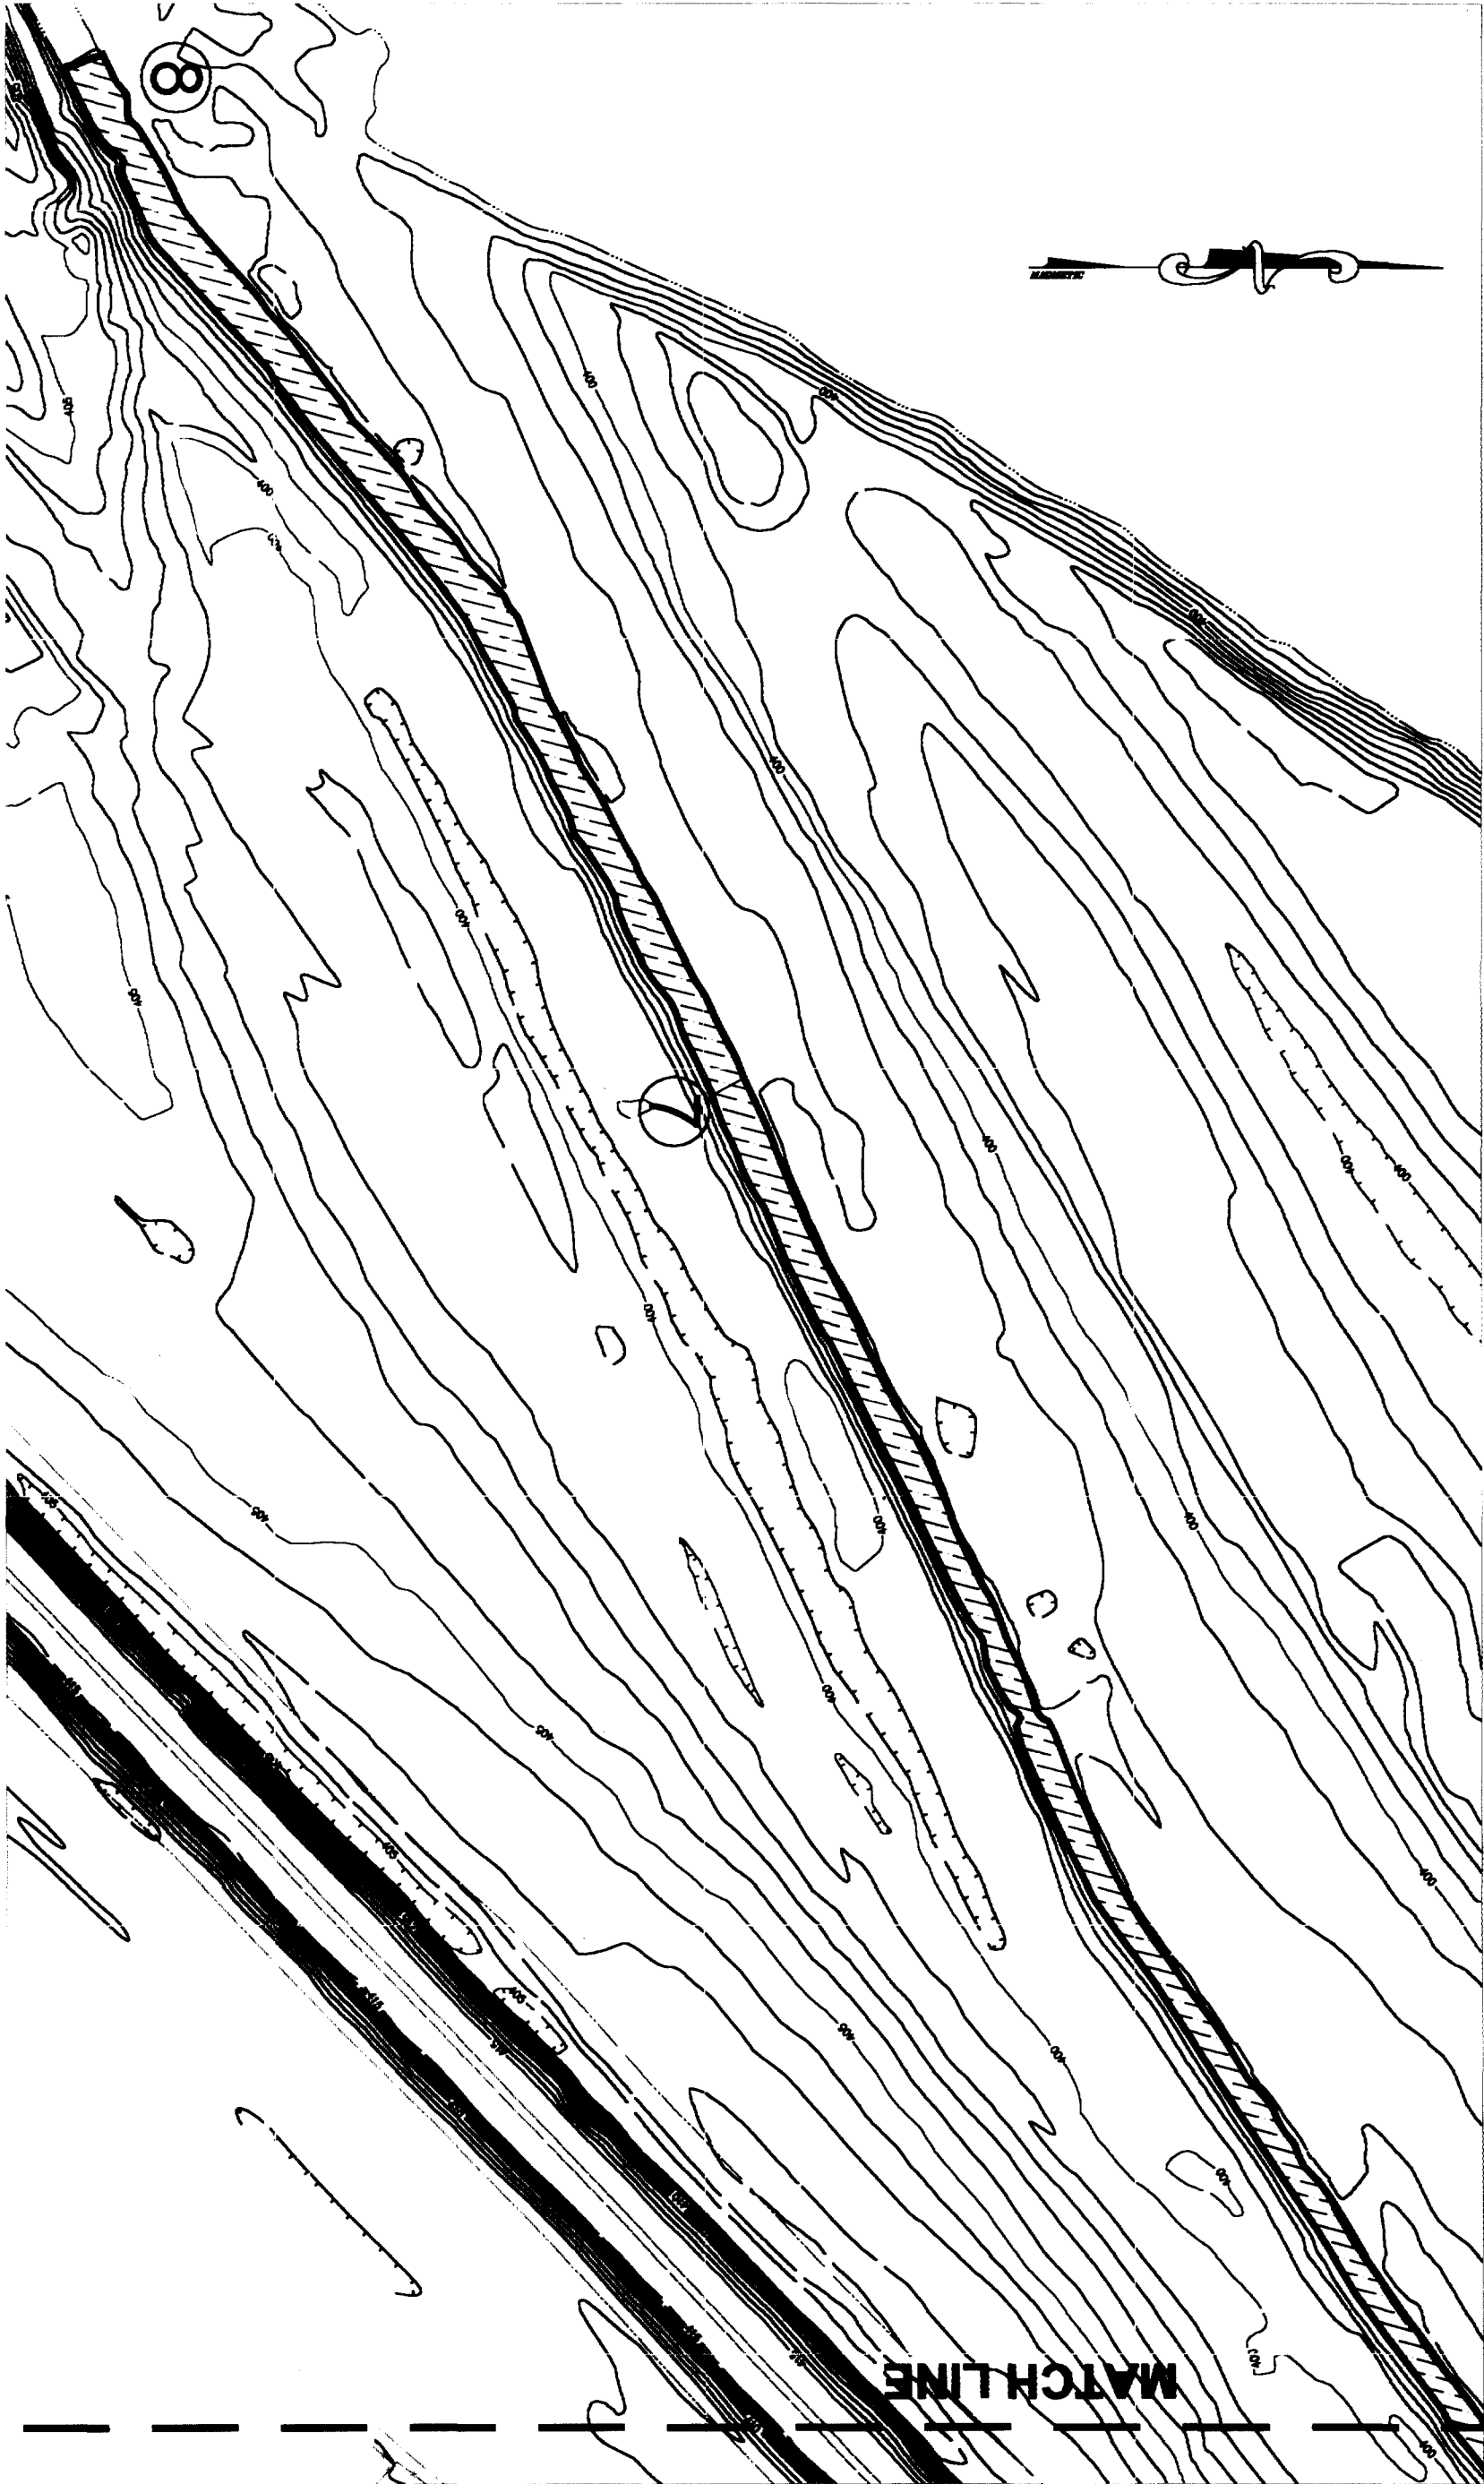

Approximate		Cross		Excavation		Excavation		Excavation		Excavation		Excavation	
Distance		Section		Volume per		Volume per		Volume per		Volume per		Volume per	
between		Width		0.5' cut		1.0' cut		1.5' cut		2.0' cut		2.5' cut	
Sections		(ft)		(cy)		(cy)		(cy)		(cy)		(cy)	
1-2		100.0		22.4		44.8		67.2		89.6		112.0	
2-3		100.0		26.6		51.1		76.7		102.2		127.8	
3-4		100.0		21.8		40.0		60.0		80.0		100.0	
4-5		100.0		28.0		53.7		80.7		107.4		134.1	
5-6		992.0		18.0		330.7		661.3		992.0		1322.7	
6-7		997.0		15.0		276.9		553.9		830.8		1107.8	
7-8		706.0		20.0		281.1		522.2		763.3		1044.4	

APPROXIMATE TOTAL VOLUMES = 1010.4 2020.8 3031.2 4041.6 5051.9 6062.3

Approx Total length = 3094.0

LEGEND



PROPOSED EXCAVATION AREA



CROSS SECTIONS

- NOTES:
1.) INITIAL BASE MAP SURVEY PERFORMED BY OTHERS.
2.) CREEK SECTION F WIDTHS ESTIMATED USING VISUAL OBSERVATIONS AND EXISTING TOPOGRAPHY MAP.
CREEK IS CURRENTLY UNDER FLOOD CONDITIONS.

SOUTHERN PORTION OF SECTION F			SAUGET AREA 1		CAHOKIA, ILLINOIS		2		June 8, 2001		SCALE: 1" = 100'	
DESIGNED BY: JAC		CHECKED BY: JAC		DRAWN BY: JAC		FILED: JAC		PROJECT: 1 OF 3		REV. DATE DESCRIPTION		

